



HARBOUR AUTHORITY
AWDURDOD HARBWR

LOCAL NOTICE TO MARINERS

No 14 of 2023 – Lower River Taff - Sub Bed Surface Sampling July 4th for a period of approximately three weeks

Mariners are advised that starting on July 4th 2023, the vessel Jamie D and barge Weasel D will undertake bed sampling in three locations detailed in Plan A on the Lower River Taff.

Work is expected to take place for five days at each site between 0800-1700 Monday to Friday.

The vessel will stay on station when not engaged in operations and will display Restricted In Ability to Manoeuvre day marks in the day, and lights at night. Deck lights will be used during the hours of darkness. Mariners must give the barge a wide berth at all times when navigating in close proximity to the operation.

For up-to-date information please contact Barrage Control on 029 2070 0234 or on VHF Channel 18.

Mariners are reminded that CCTV is in operation at the Barrage for operational and health and safety reasons. All CCTV images and VHF transmissions are recorded.

Notices Cancelled

No 10 of 2023 – Cardiff Bay Triathlon

Notices Remaining in Force

No. 14 of 2020 – PYW timetable Pilot scheme

No 04 of 2021 - Notice of Discontinuance of Aids to Navigation – Cardiff Barrage Approach Channel Sector Light and Taff Crossing Viaduct Upstream and Downstream lighted beacons

No 07 of 2021 – Paddle craft transit route between River Taff and River Ely

No 08 of 2021 – Water Ski Pilot Scheme / Zone

No 06 of 2023 – Seabed Instrumentation - unlit yellow IALA compliant buoy Latitude 51°27.00'N, Longitude 003°04.50'W (WGS-84 datum)

No 09 of 2023 – Temporary Exclusion Zone – Aquapark Cardiff

No 11 of 2023 – Bristol Channel Yachting Association Annual Conference Pay and Display Pontoons – Friday 7th – Sunday 9th July 2023

No 12 of 2023 – Pier Head Royal Gun Salute – Inner Harbour 17th July


No 13 of 2023 – Temporary Pont-Y-Werin Bridge Closure– Essential Maintenance Tuesday 4th July


For notices that remain in force prior to 2020 please see: www.cardiffharbour.com

Harbour Master, Cardiff Bay

29th June 2023

Queen Alexandra House, Cargo Rd, Cardiff, CF10 4LY
Barrage Control Tel No: 029 2070 0234, VHF18

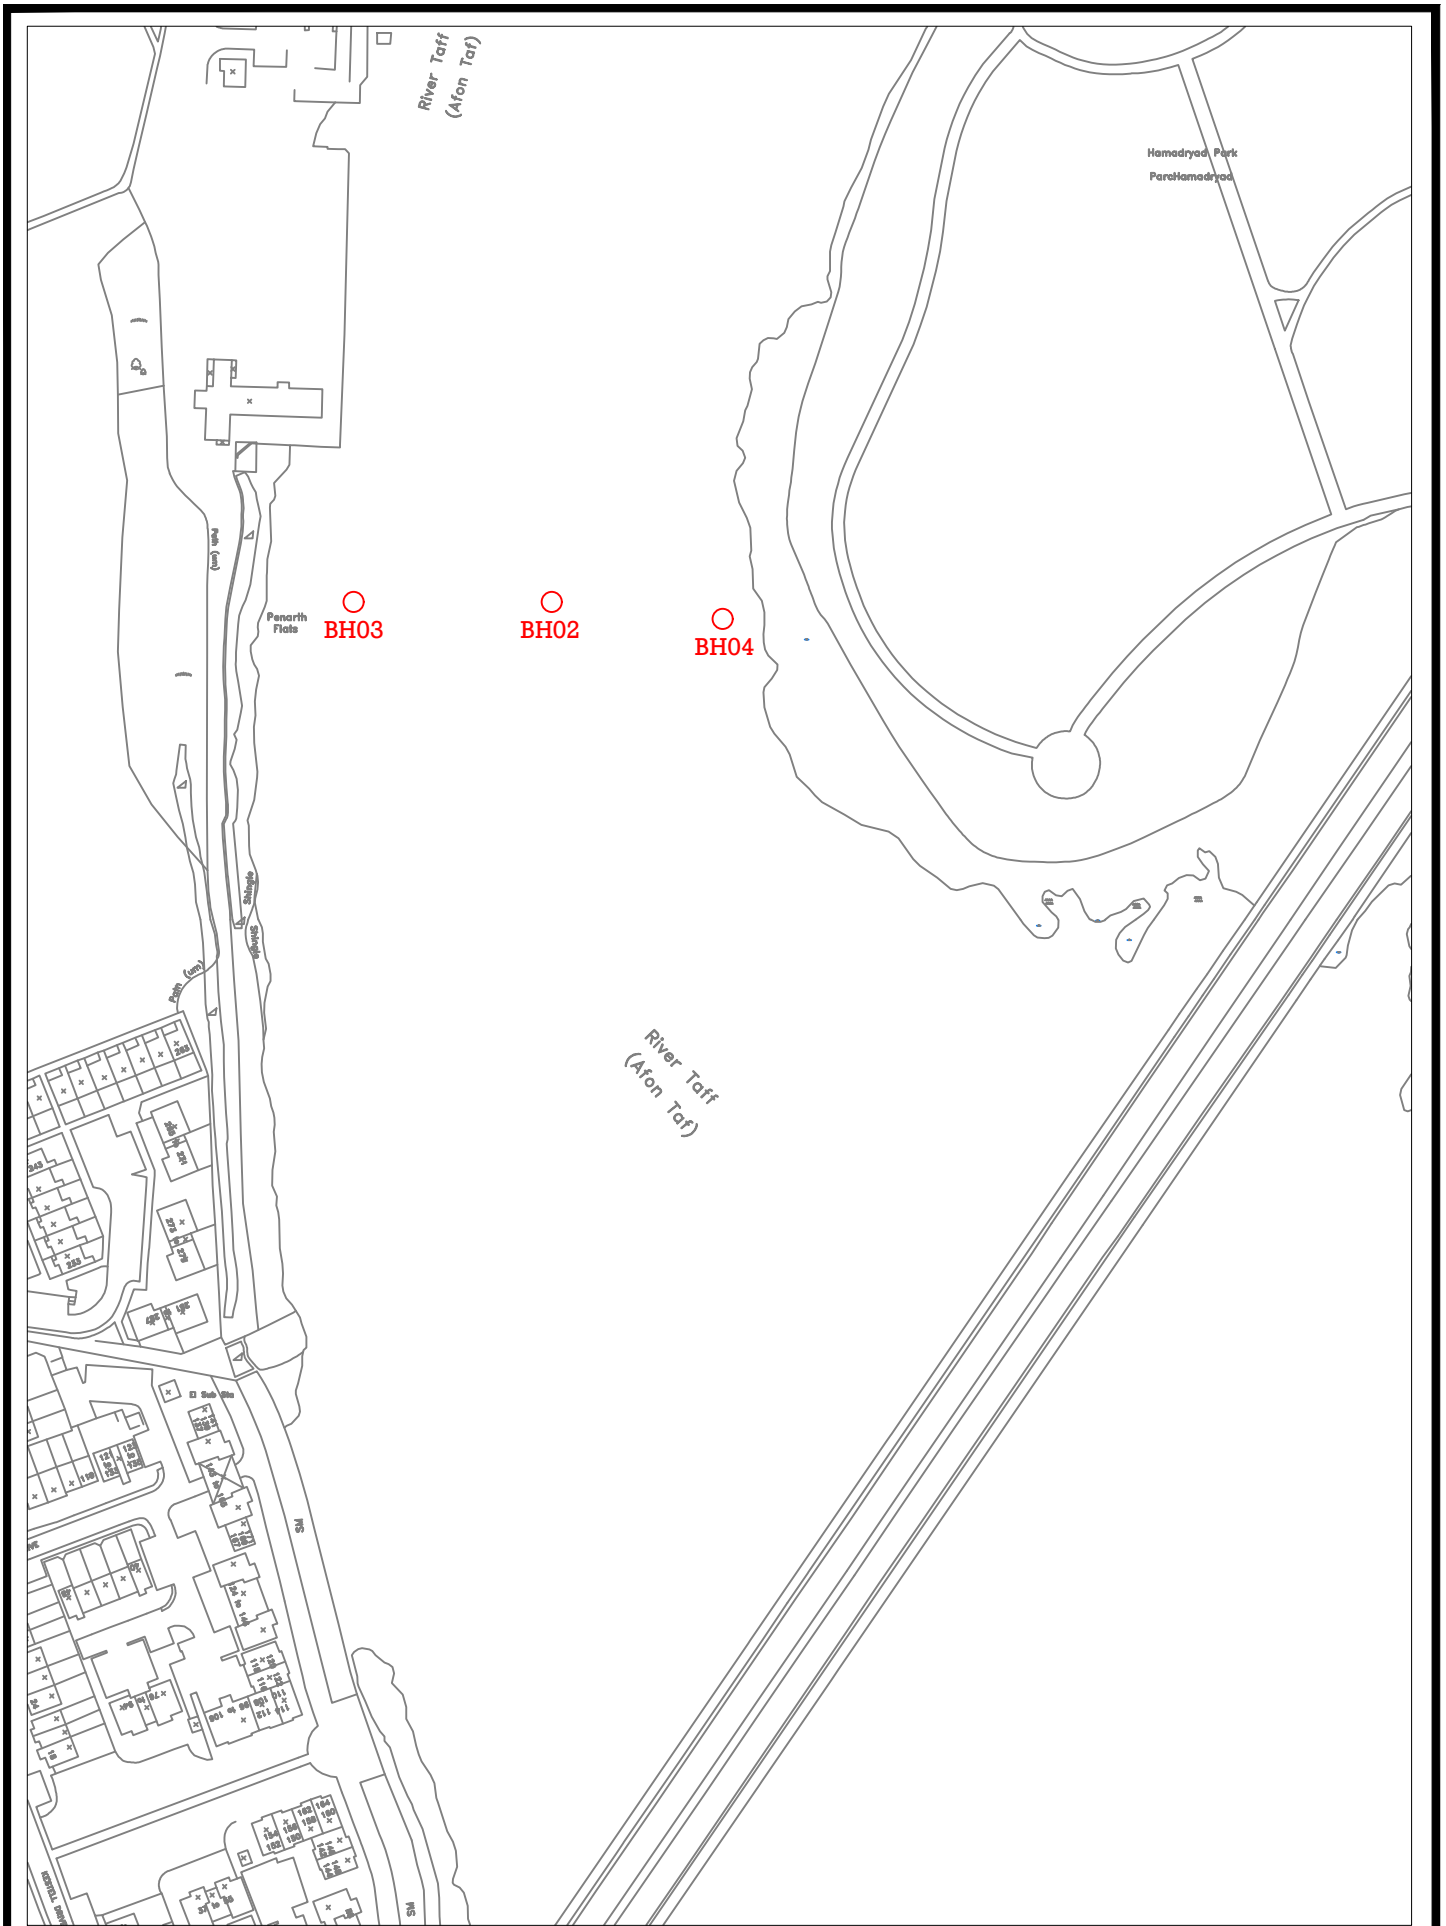

 DIRECTOR OF ECONOMIC DEVELOPMENT Mr N Hanratty	Group CARDIFF HARBOUR AUTHORITY	Project River Taff Works		Drawing title Work Boat Location Plan	
	Client CARDIFF COUNTY COUNCIL	Drawn by CV	Checked by Path	Date 28.06.23	Project No. 2023.005
Scale at A4 N.T.S		J:2022\HM			